



City of Lyndhurst


2018 Concrete Program

Repair Type Legend

----- 7" Slab & Joint Repair

XXXXXX 10" Slab & Joint Repair

▲▲▲▲▲ 7" Remove & Replace Curb to Curb
(After Water Main Work)

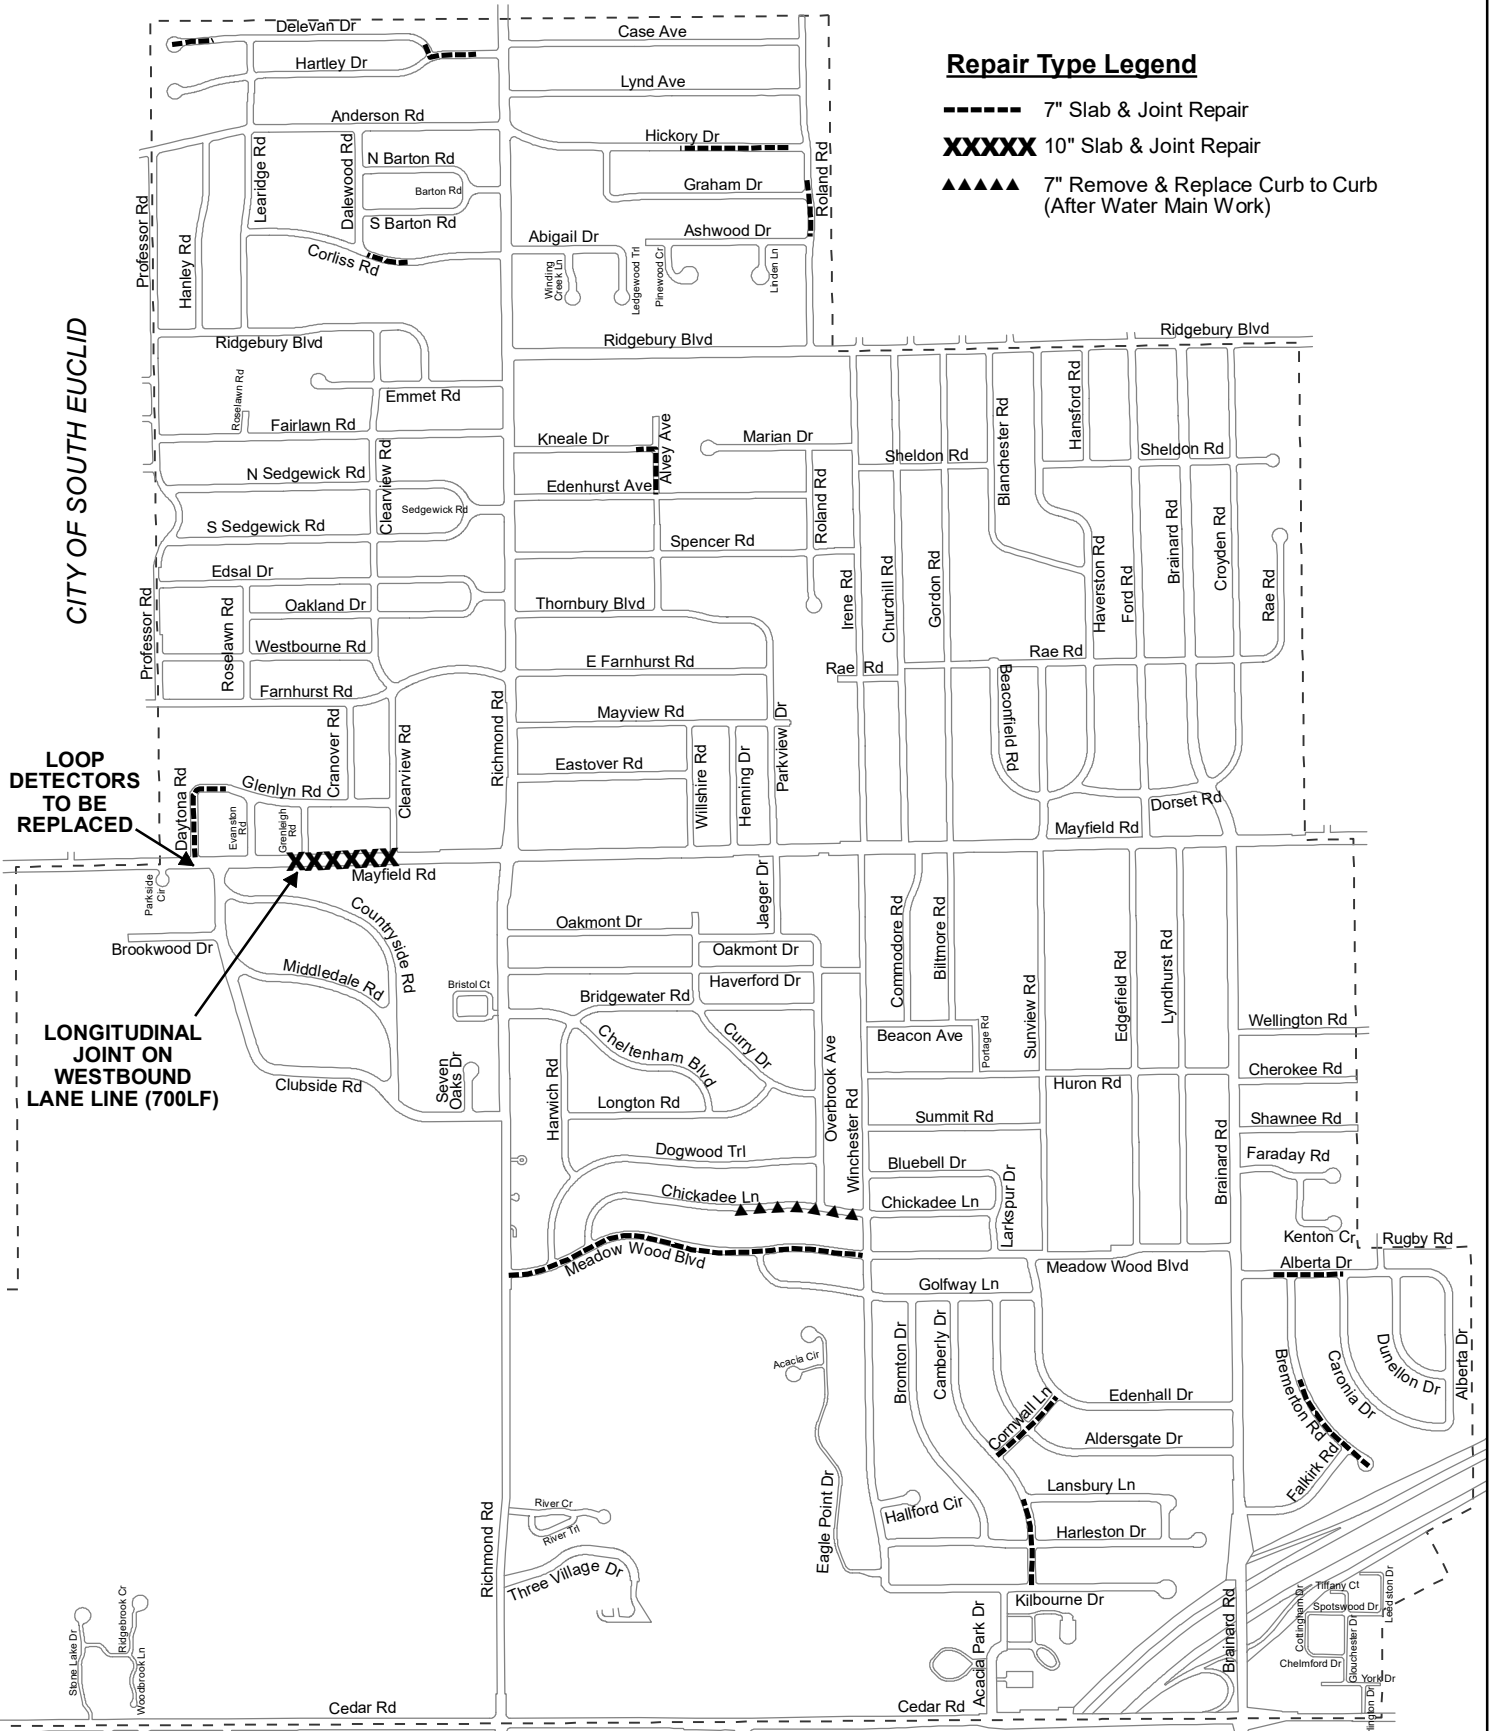

LOOP DETECTORS TO BE REPLACED

LONGITUDINAL JOINT ON WESTBOUND LANE LINE (700LF)

CITY OF SOUTH EUCLID

Stone Lake Dr
Woodbrook Ln
Ridgebrook Cr

Chelmsford Dr
Boucher Dr
Leighton Dr
Tiffany Ct
Spotswood Dr
Leighton Dr